



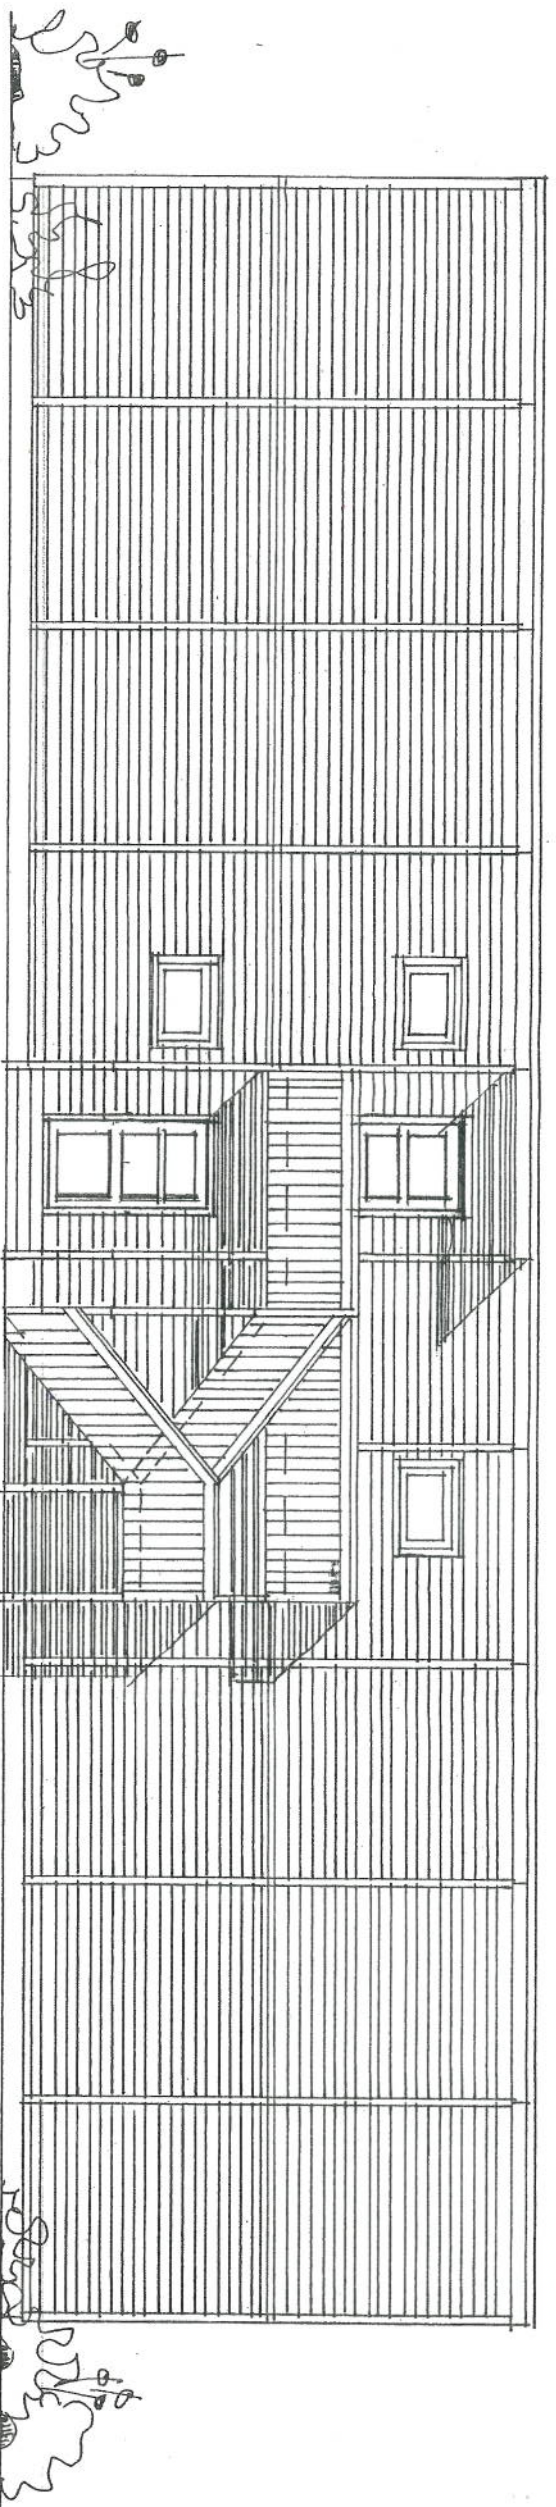

SYD

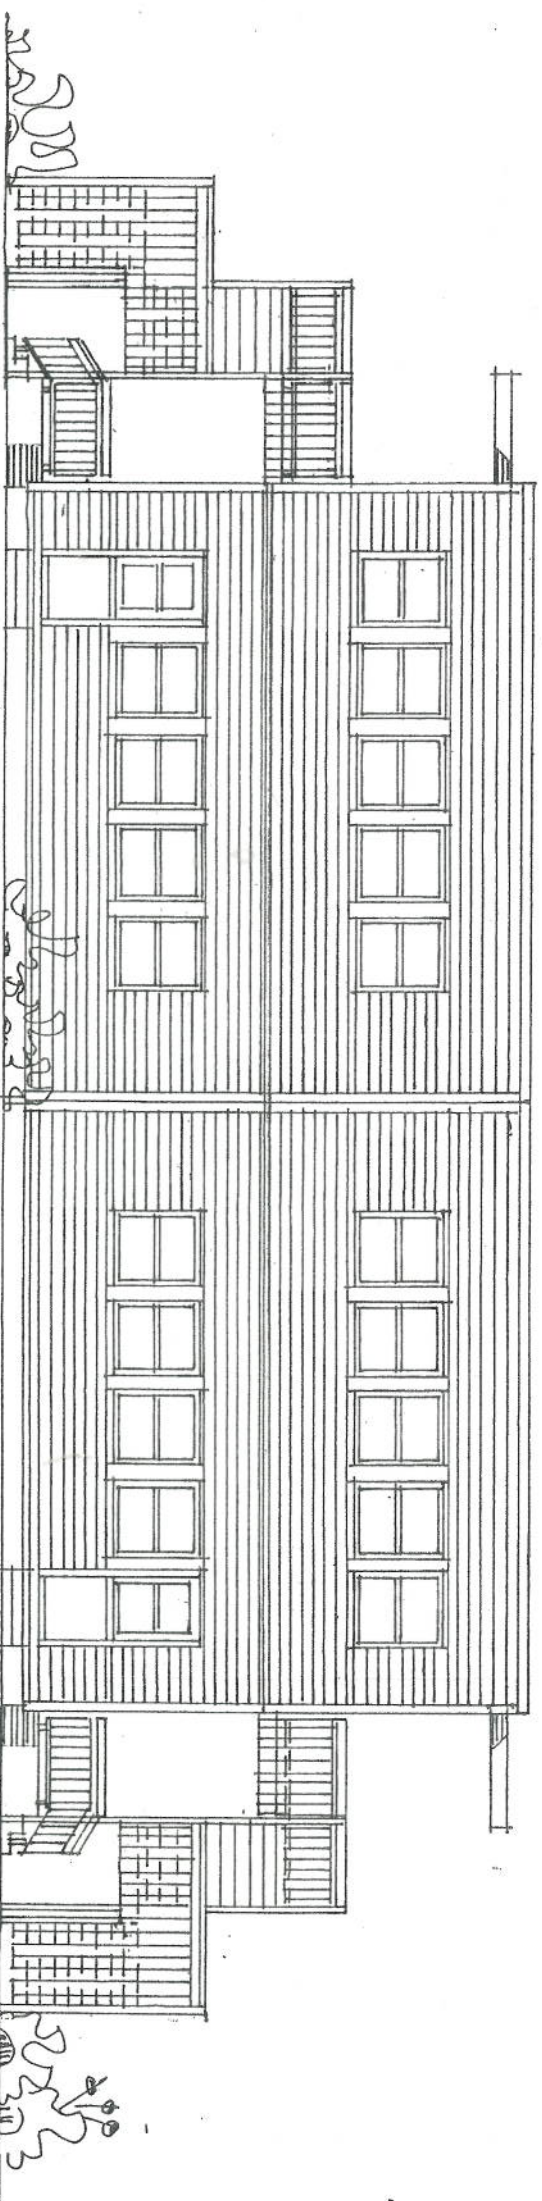

ÖST - VEST

TROSVIK SKOLE

SKOLEPÅVILJONG

FREDRIKSTAD KOMMUNE

FÅSADER

MÅL 1:100


FREDRIKSTAD, DEN 2-7-2002

Arkitekt **Klavenes a.s**


Magnusgt. 2, 1607 Fredrikstad tlf. 69312699 / fax. 69314433

SELMER
SKANSKA

2063

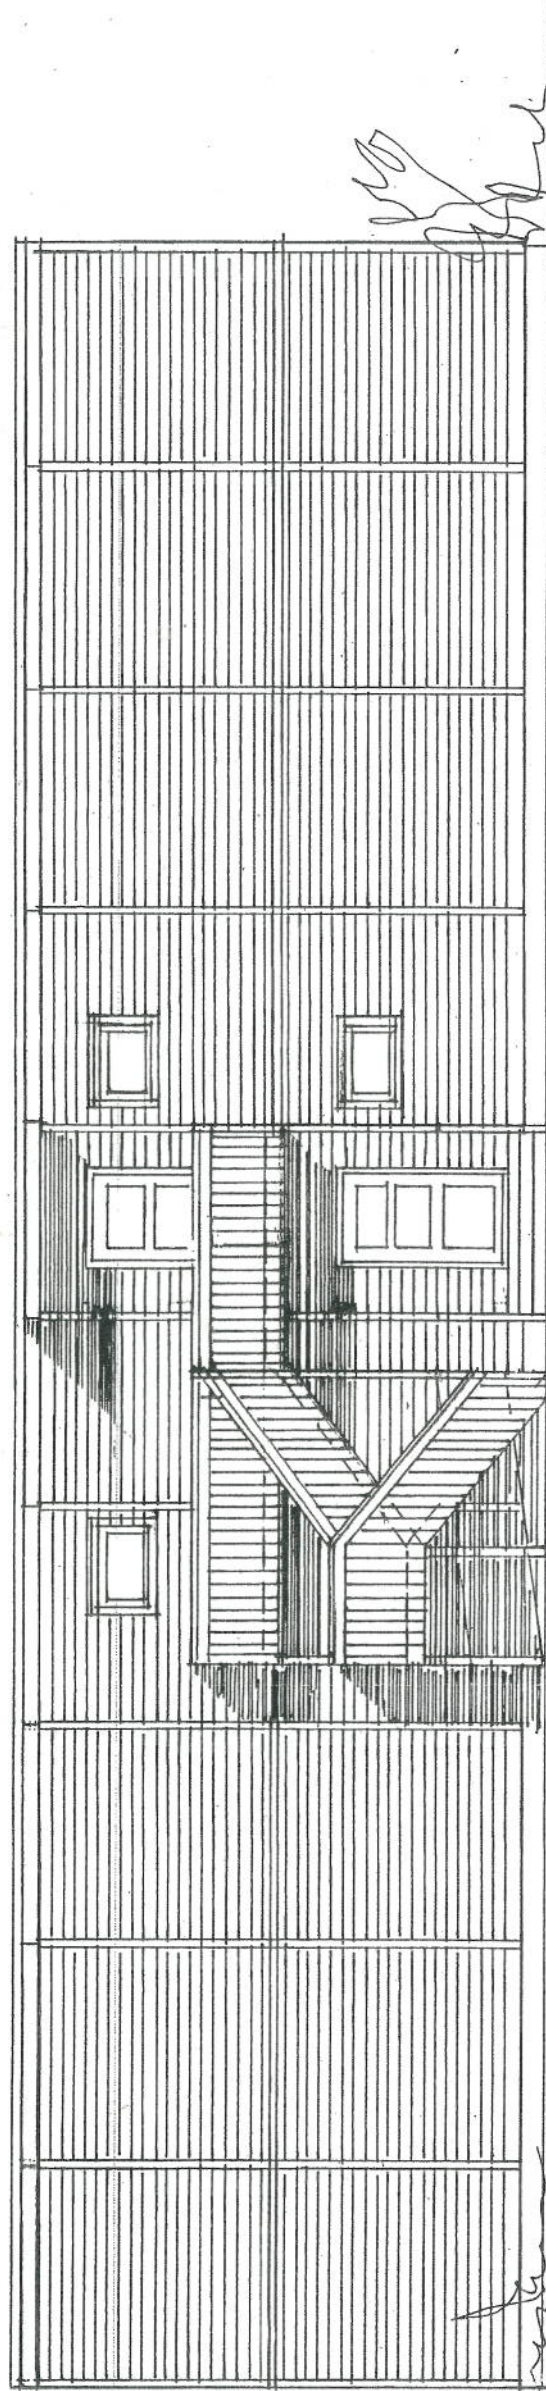

NORD

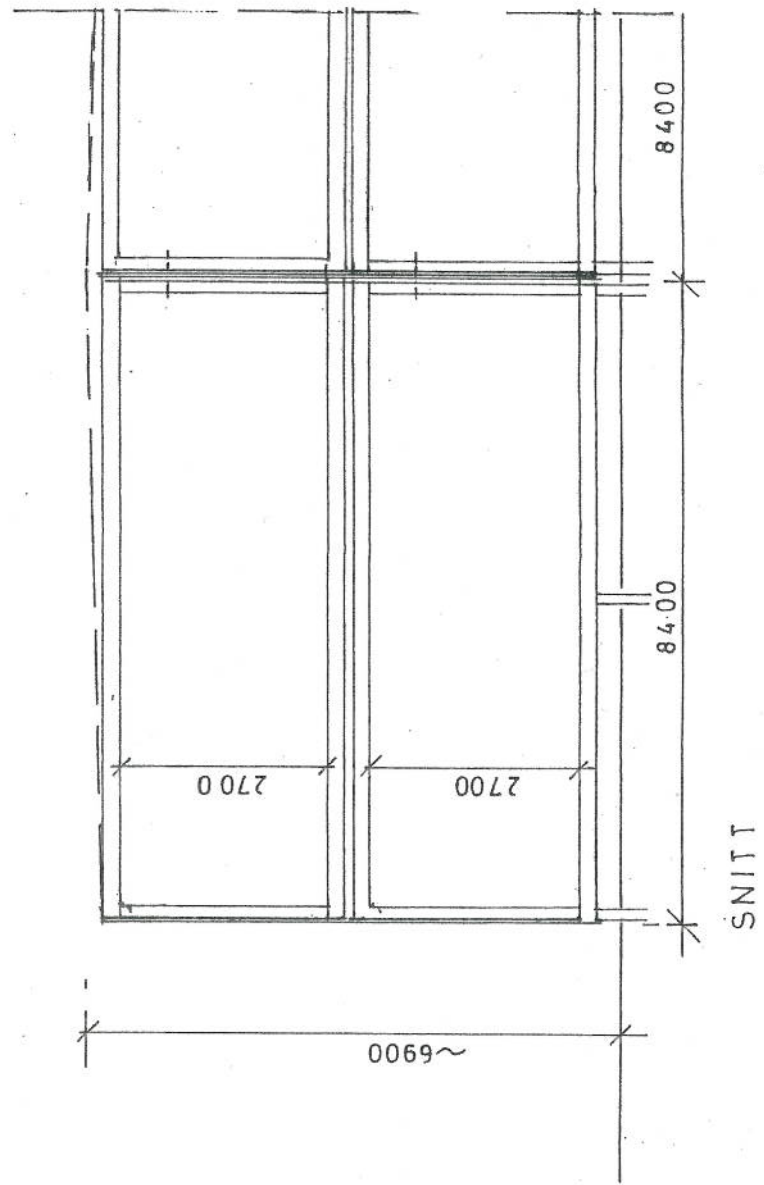

TROSVIK SKOLE
SKOLEPAVILJONG
FREDRIKSTAD KOMMUNE

FASADER, SNITT
MÅL 1:100


FREDRIKSTAD DEN 2-7-2002

Arkitekt Klavenes a.s

Magnusgt. 2, 1607 Fredrikstad tlf. 69312699 / fax. 69314433

**SELMER
SKANSKA**



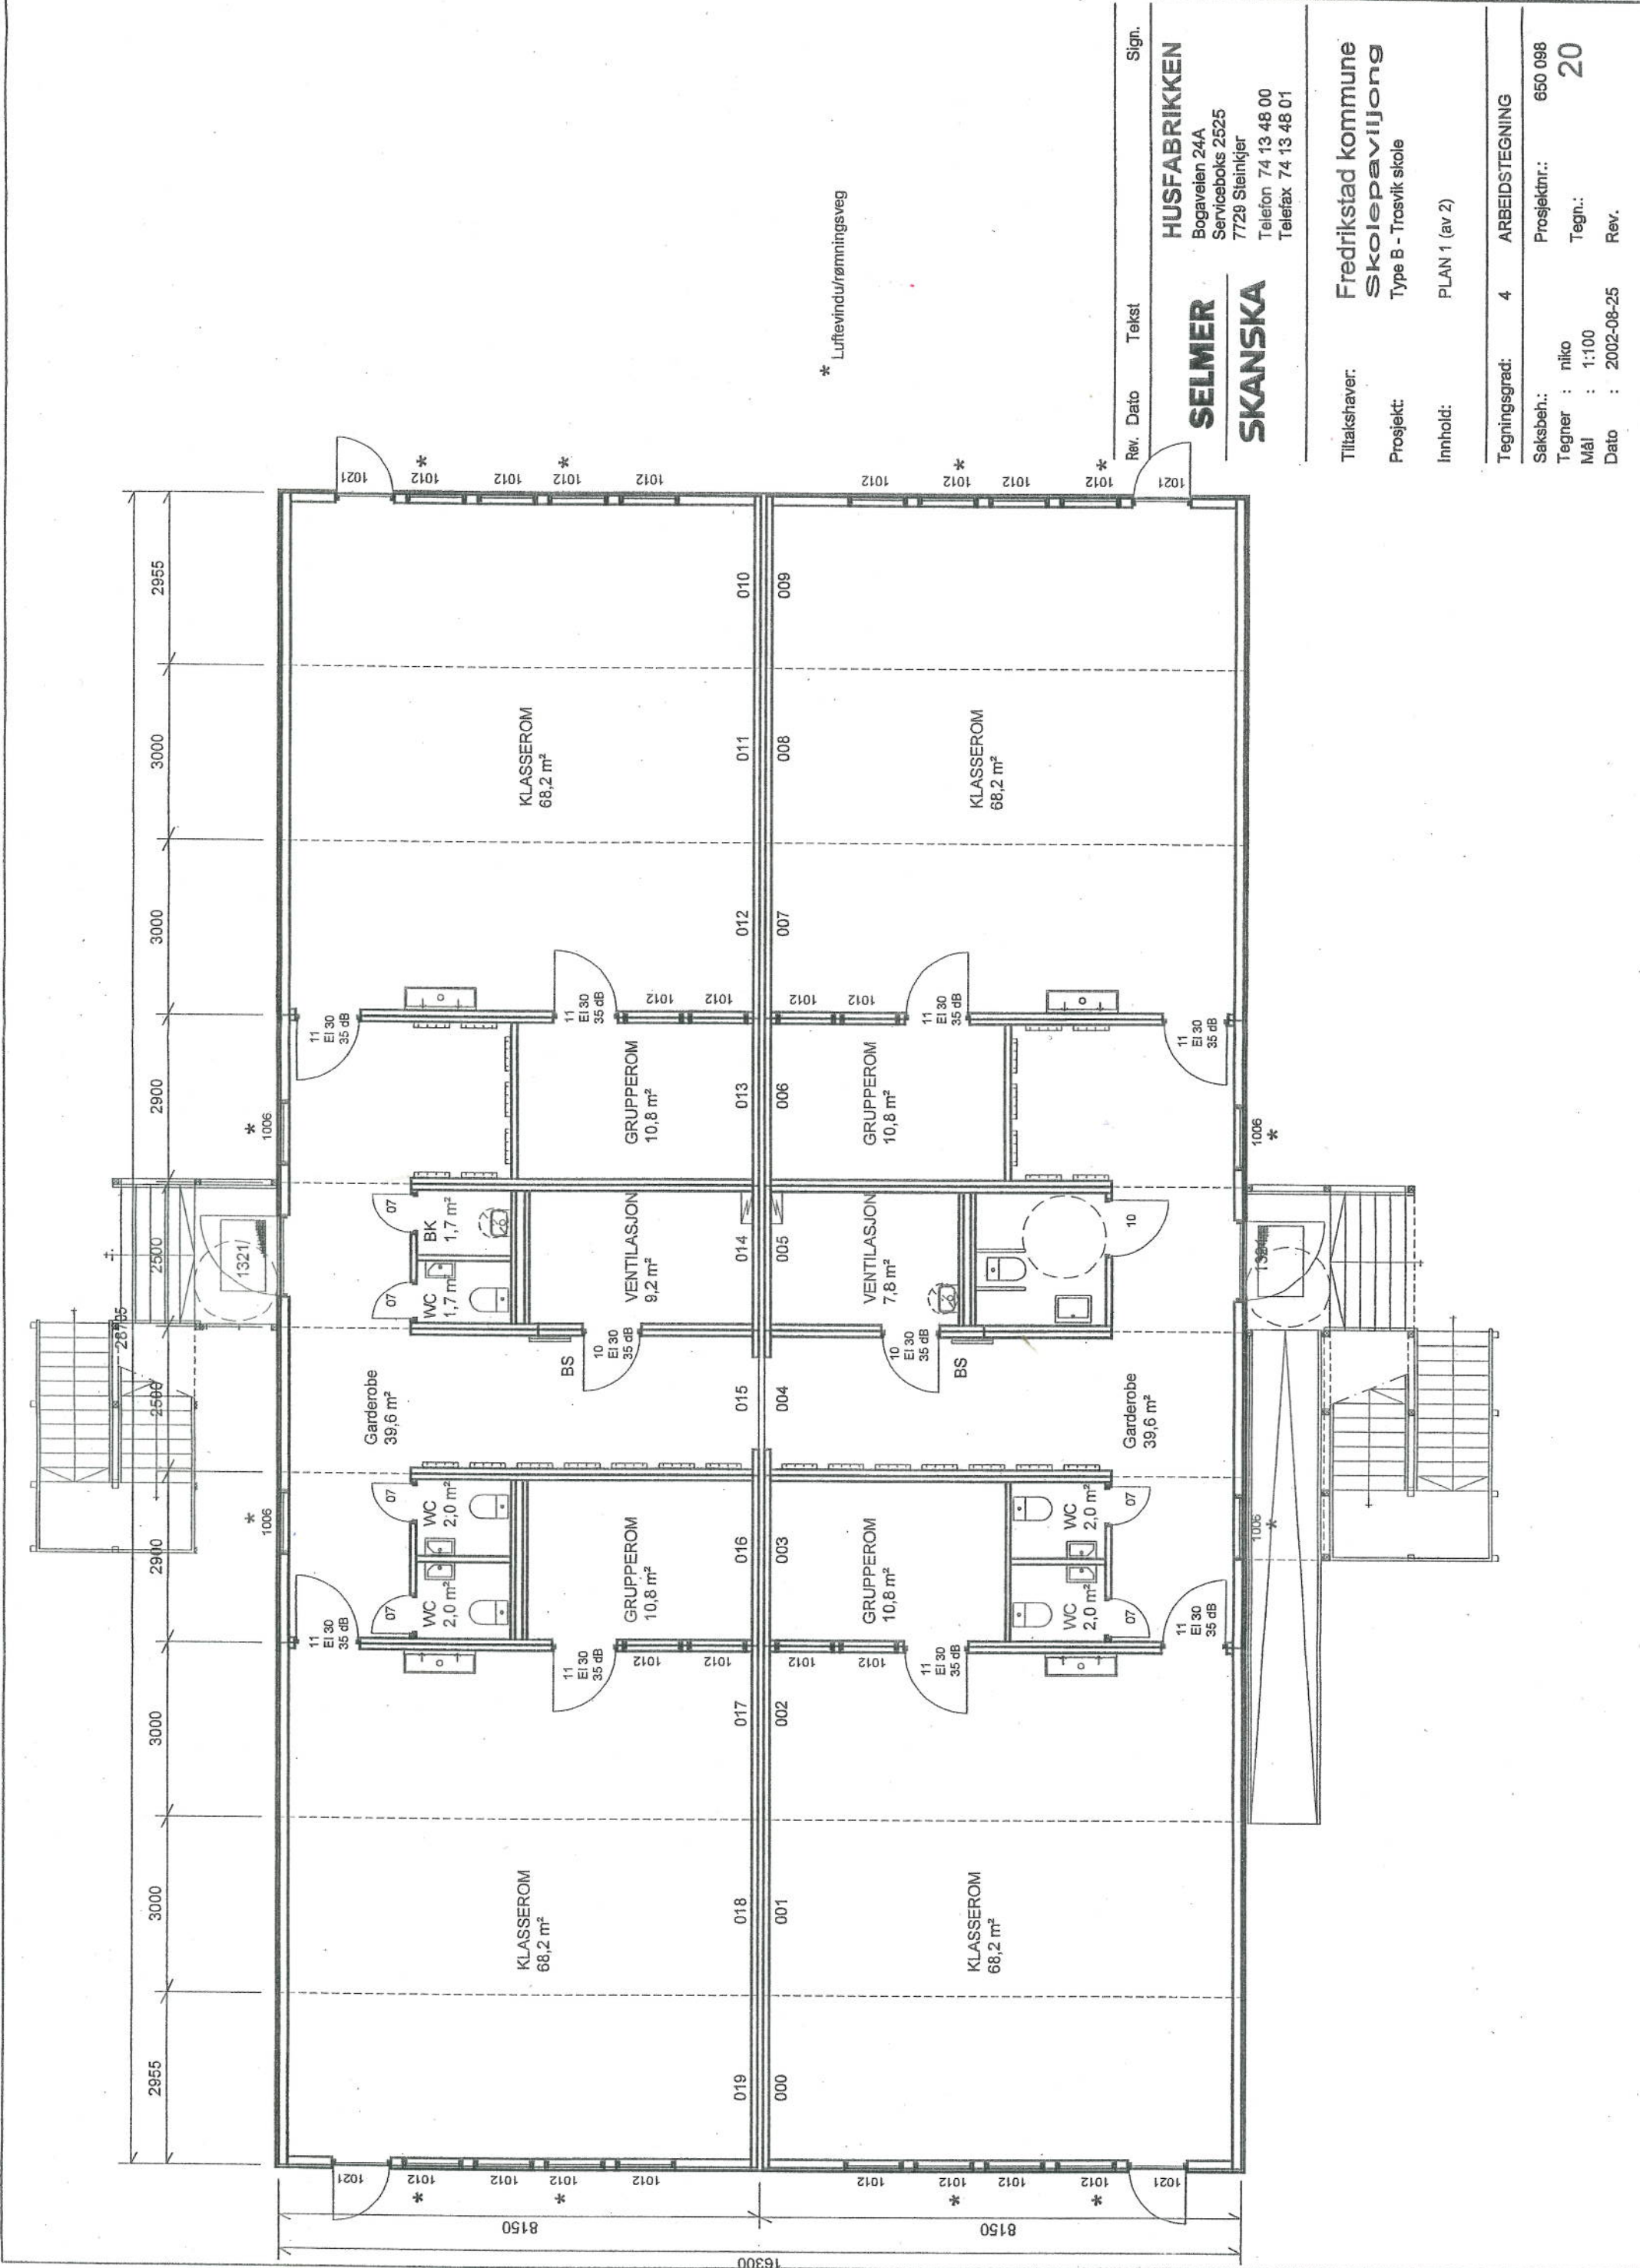

* Luftevindutømmningsveg

Rev.	Dato	Tekst	Sign.


SELMER
Bogavelen 24A
Serviceboks 2525
7729 Steinkjer
Telefon 74 13 48 00
Telefax 74 13 48 01

SKANSKA

Tiltakshaver: Fredrikstad kommune
Prosjekt: Skolepaviljong
Type B - Trossvik skole
Innhold: PLAN 1 (av 2)

Tegningsgrad: 4 ARBEIDSTEGNING

Saksbeh.: 650 098
Tegner: niko
Mål: 1:100
Dato: 2002-08-25
Prosjektnr.: 20
Tegn.:
Rev.:

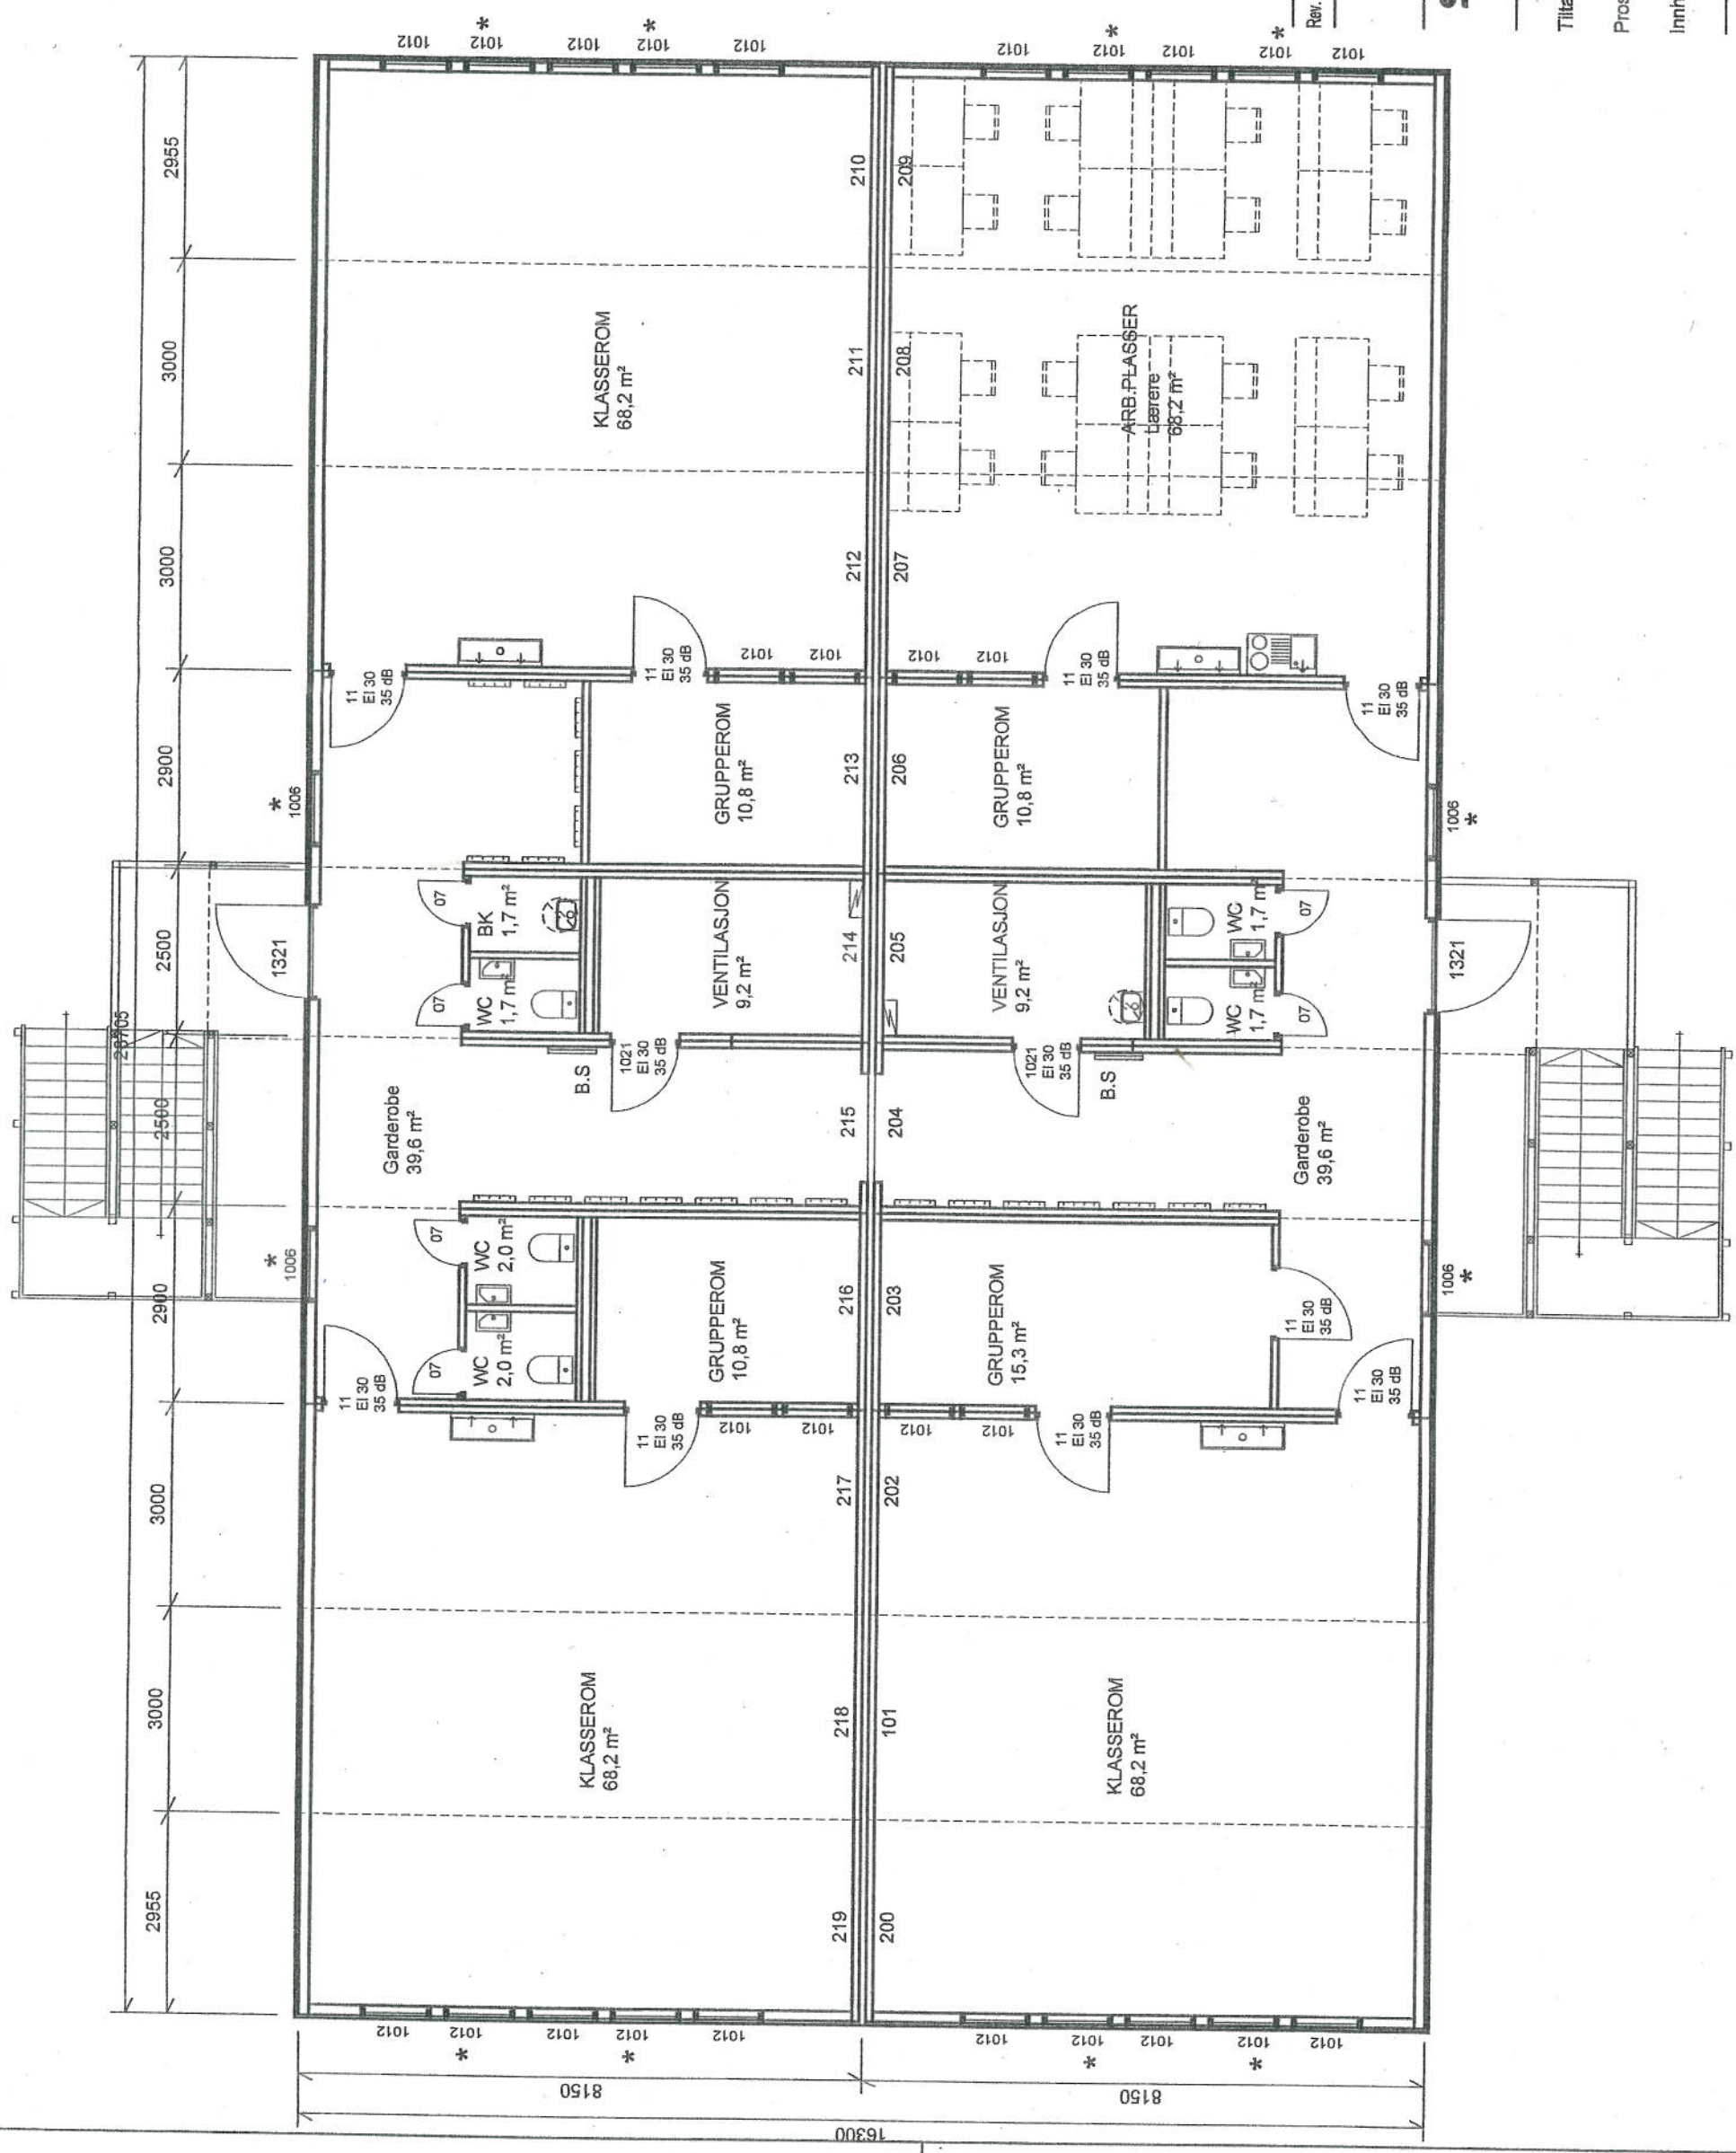


* Luftevidu/hørningsveg

Rev. Dato Tekst Sign.

SELMER
SKANSKA
HUSFABRIKKEN
Bogavelen 24A
Serviceboks 2525
7729 Steinkjer
Telefon 74 13 48 00
Telefax 74 13 48 01

Tiltakshaver: Fredrikstad kommune
Prosjekt: Skolepaviljong
Type B - Trossvik skole
Innhold: PLAN 2 (av 2)

Tegningsgrad: 4 ARBEIDSTEGNING
Saksbeh.: 650 098
Tegner: nilko
Mål: 1:100
Dato: 2002-08-25
Rev. 21

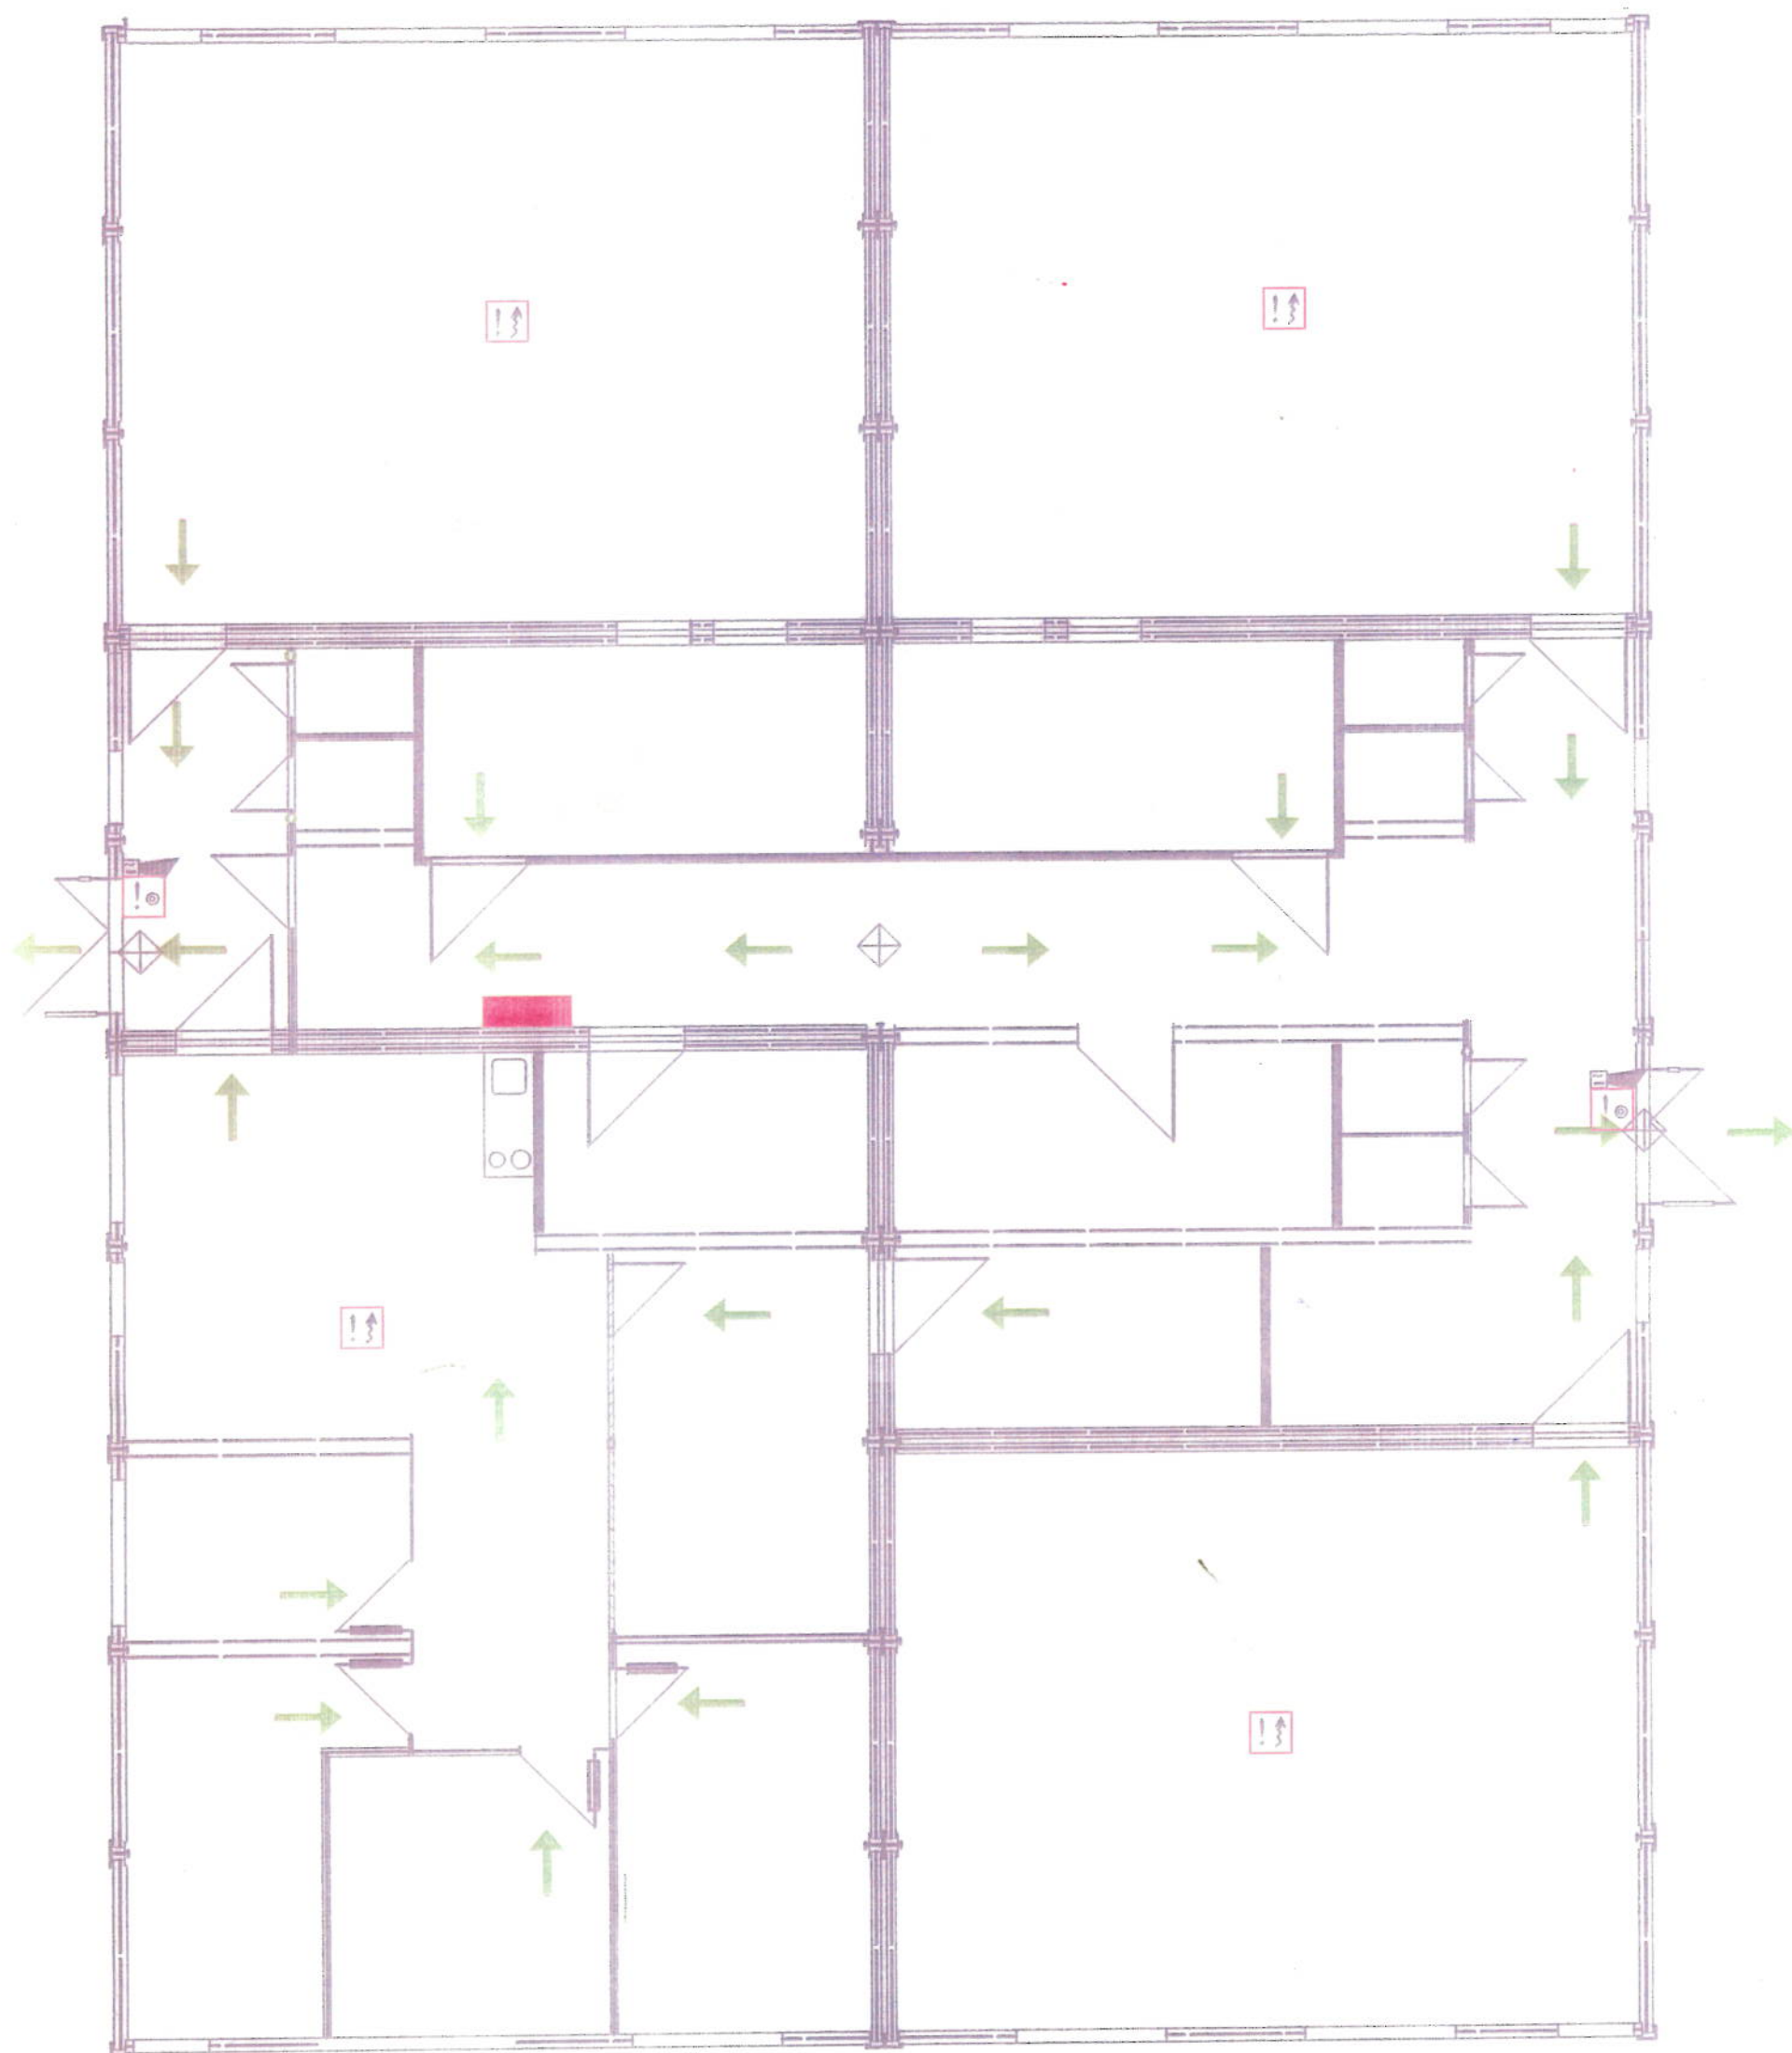

2. Etg

◊ LEDELYS


!☹ RØKDETEKTOR

!☹ MANUELL MELDER

📢 ALARMSIRENE

■ BRANNSLANGE

BRANN: 110

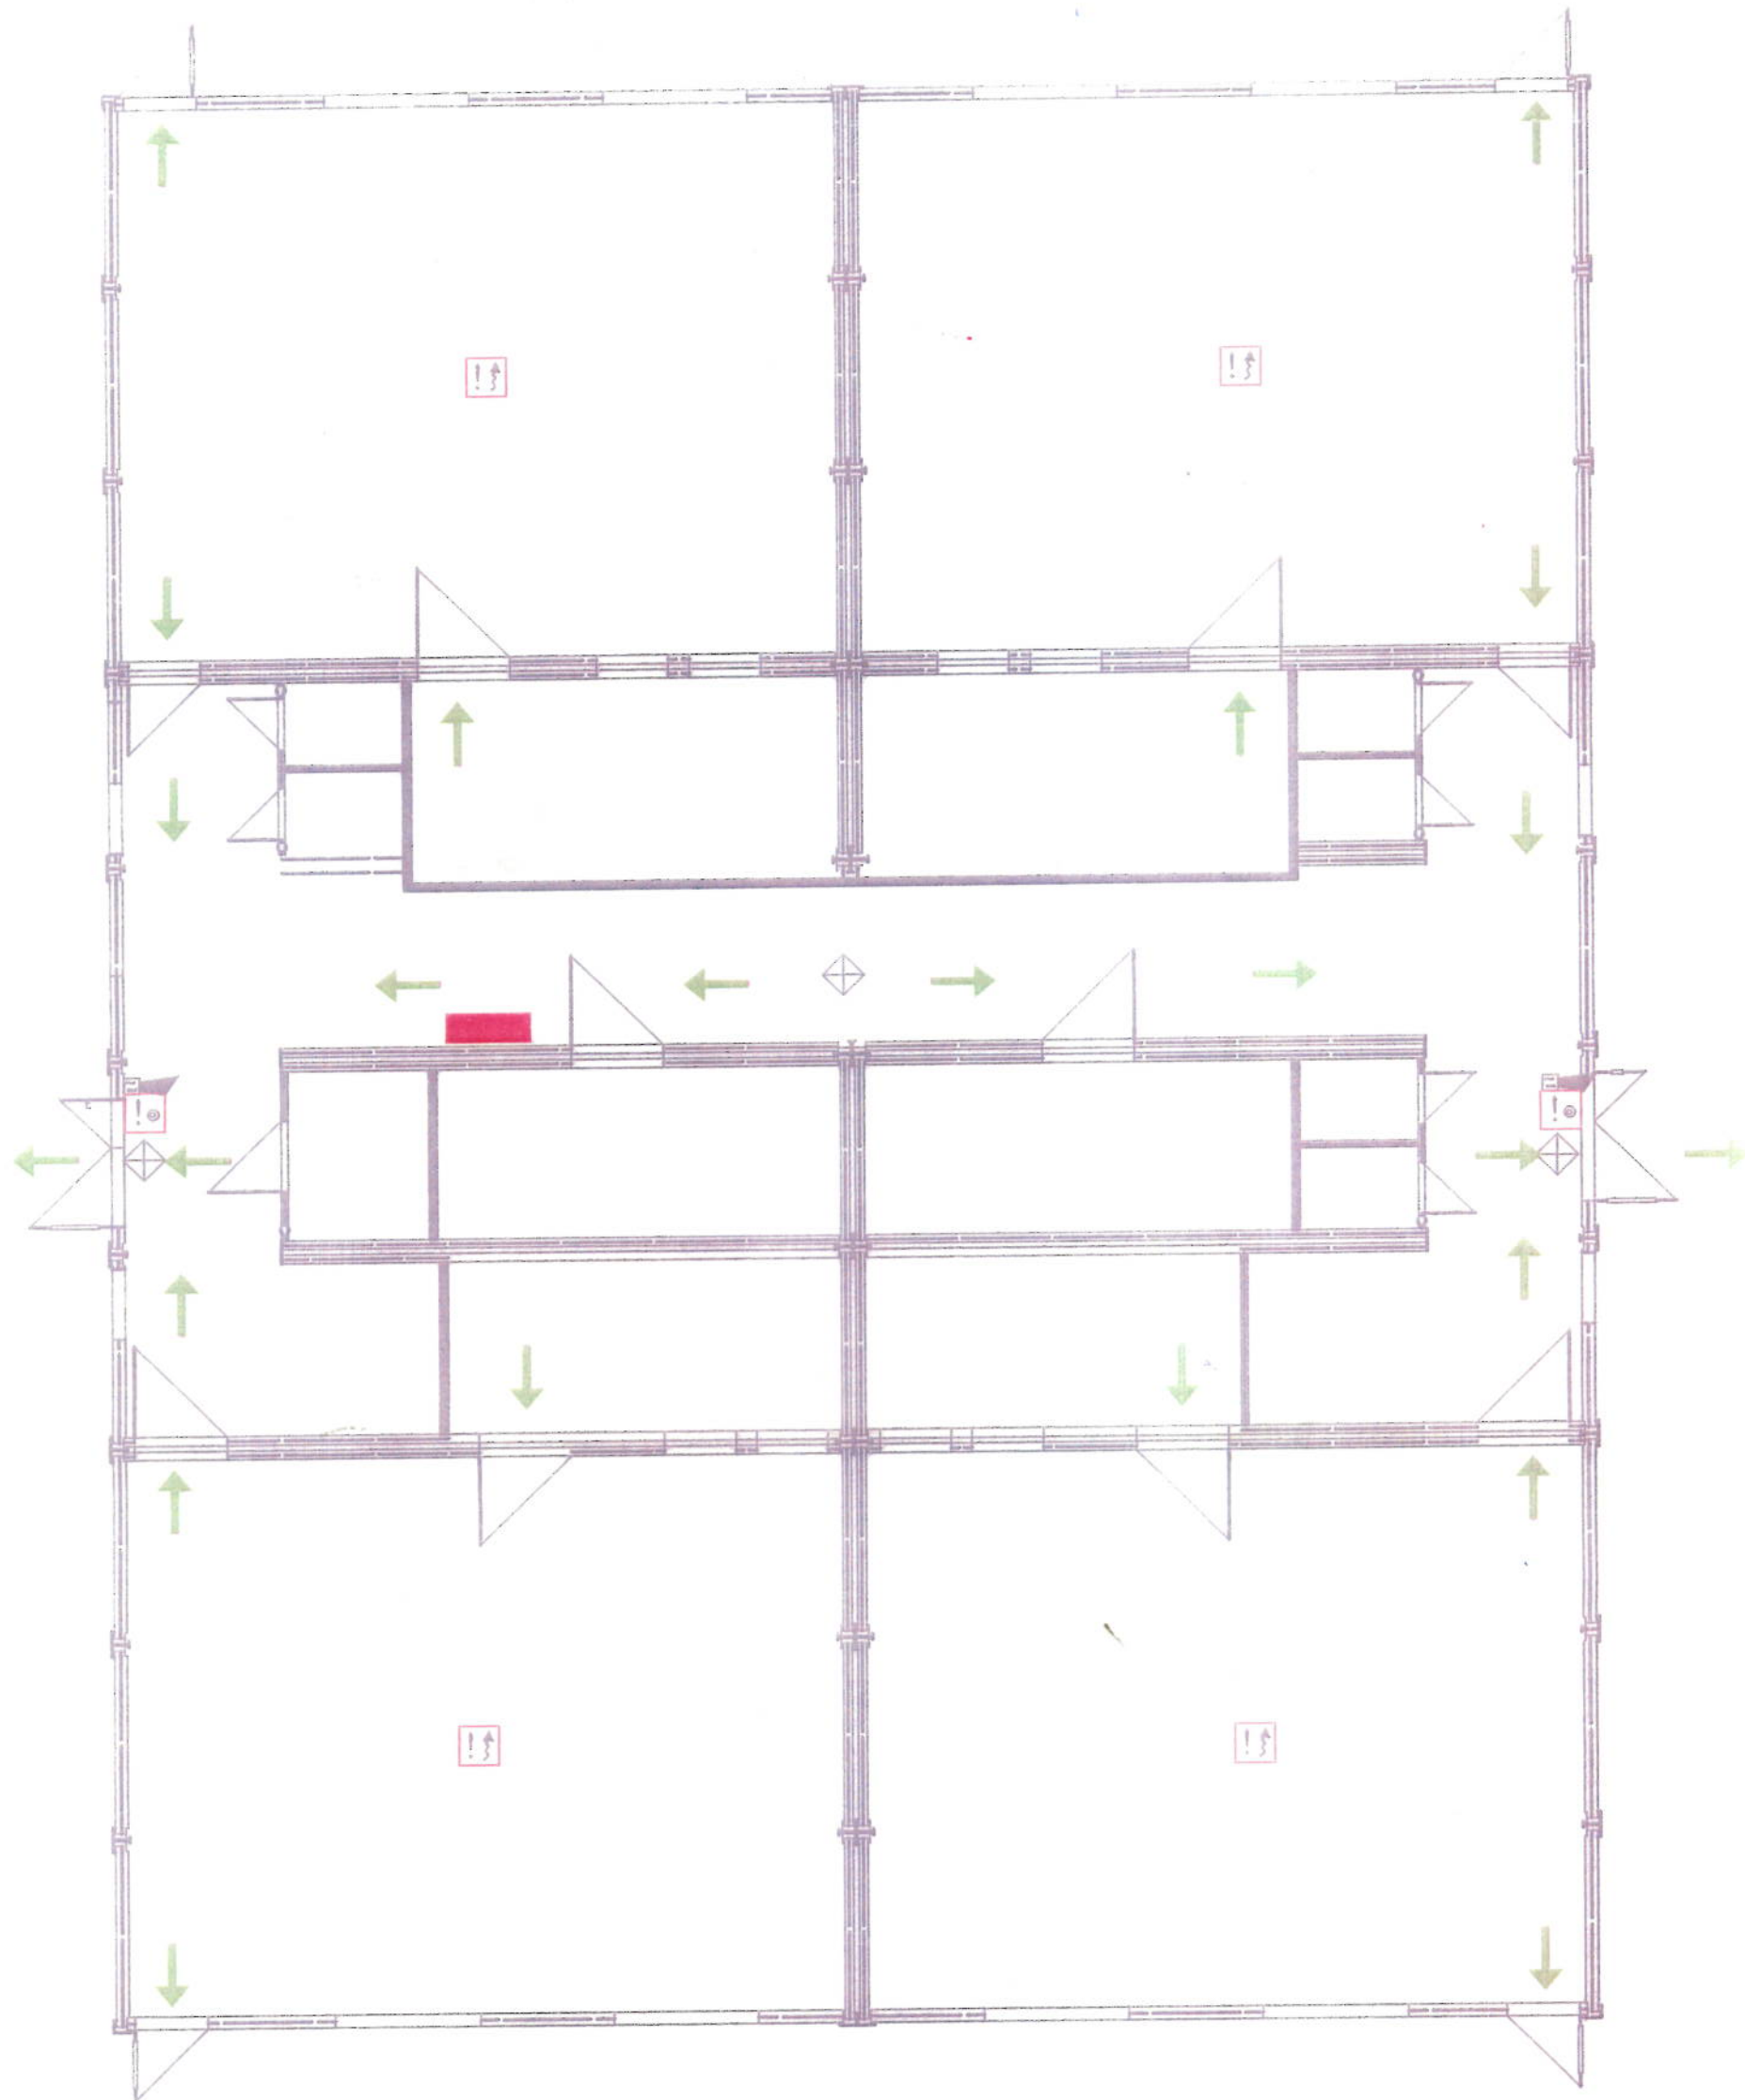

1. Etg

◇ LEDELYS

!↑ RØKDETEKTOR

!⊙ MANUELL MELDER

📢 ALARMSIRENE

■ BRANNSLANGE

BRANN: 110