






FASAD ENTRÉSIDA

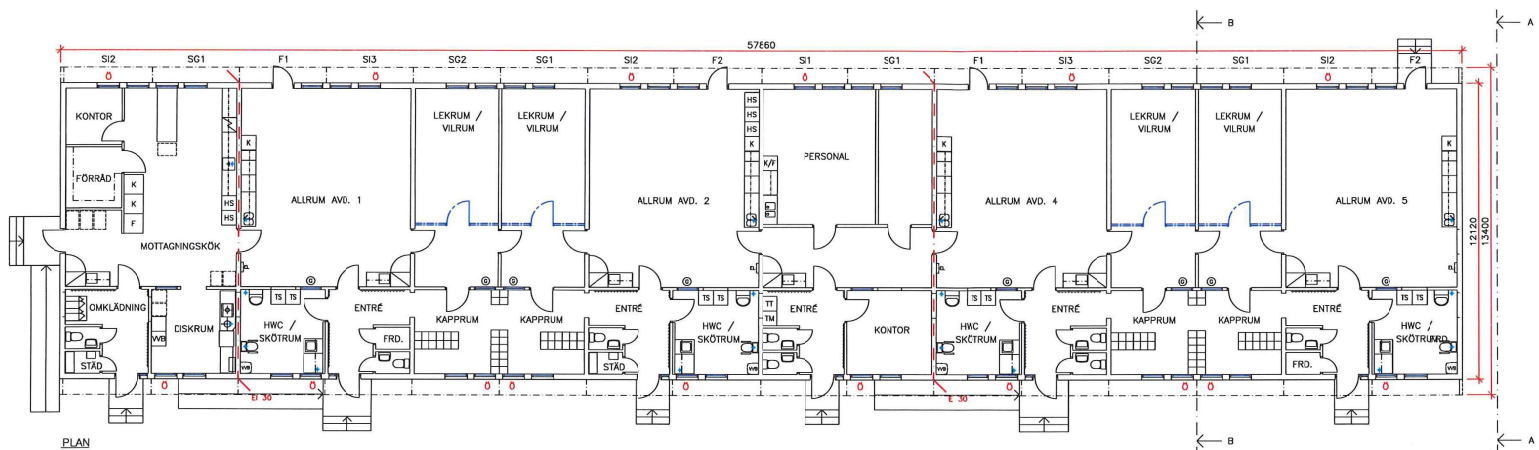


PLAN

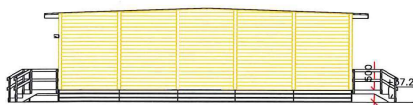

FASAD GAVEL A-A

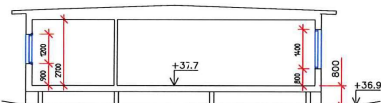

SEKTION B-B

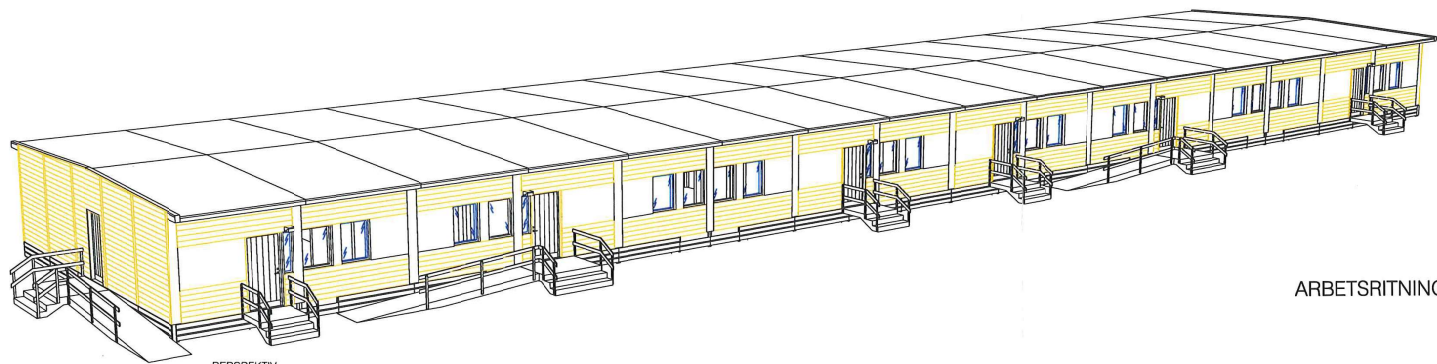

PERSPEKTIV

ARBETSRITNING