




FASAD_ENTRÉSIDA, SKALA 1:100



FASAD_BAKSIDA, SKALA 1:100




FASAD_GAVEL, SKALA 1:100

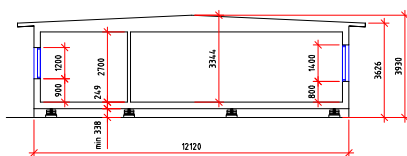


SEKTION, SKALA 1:100



FASAD_GAVEL, SKALA 1:100

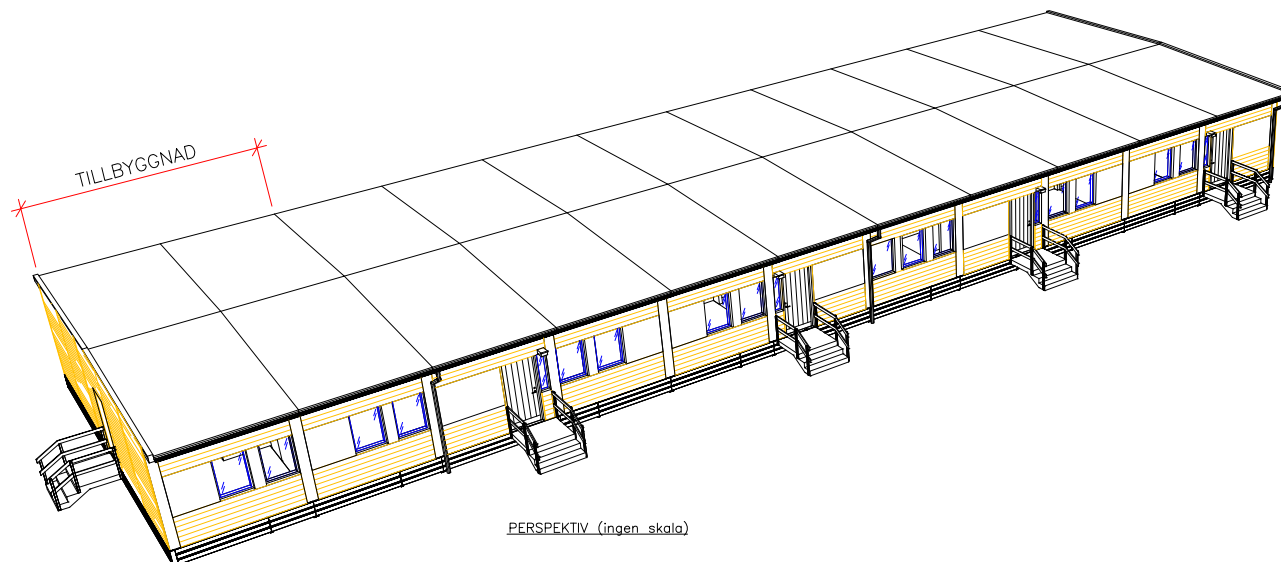

PERSPEKTIV (ingen skala)

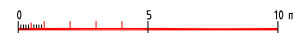

Reg. Ant.	Registreringen avser	Sign.	Datum
Status			

S4287			
Ritad	Granskad	Skala A1/A3 1:100/200	Order nr
Datum	Ritn nr		Reg